


# DOWNTOWN STREETScape CONCEPT PLAN

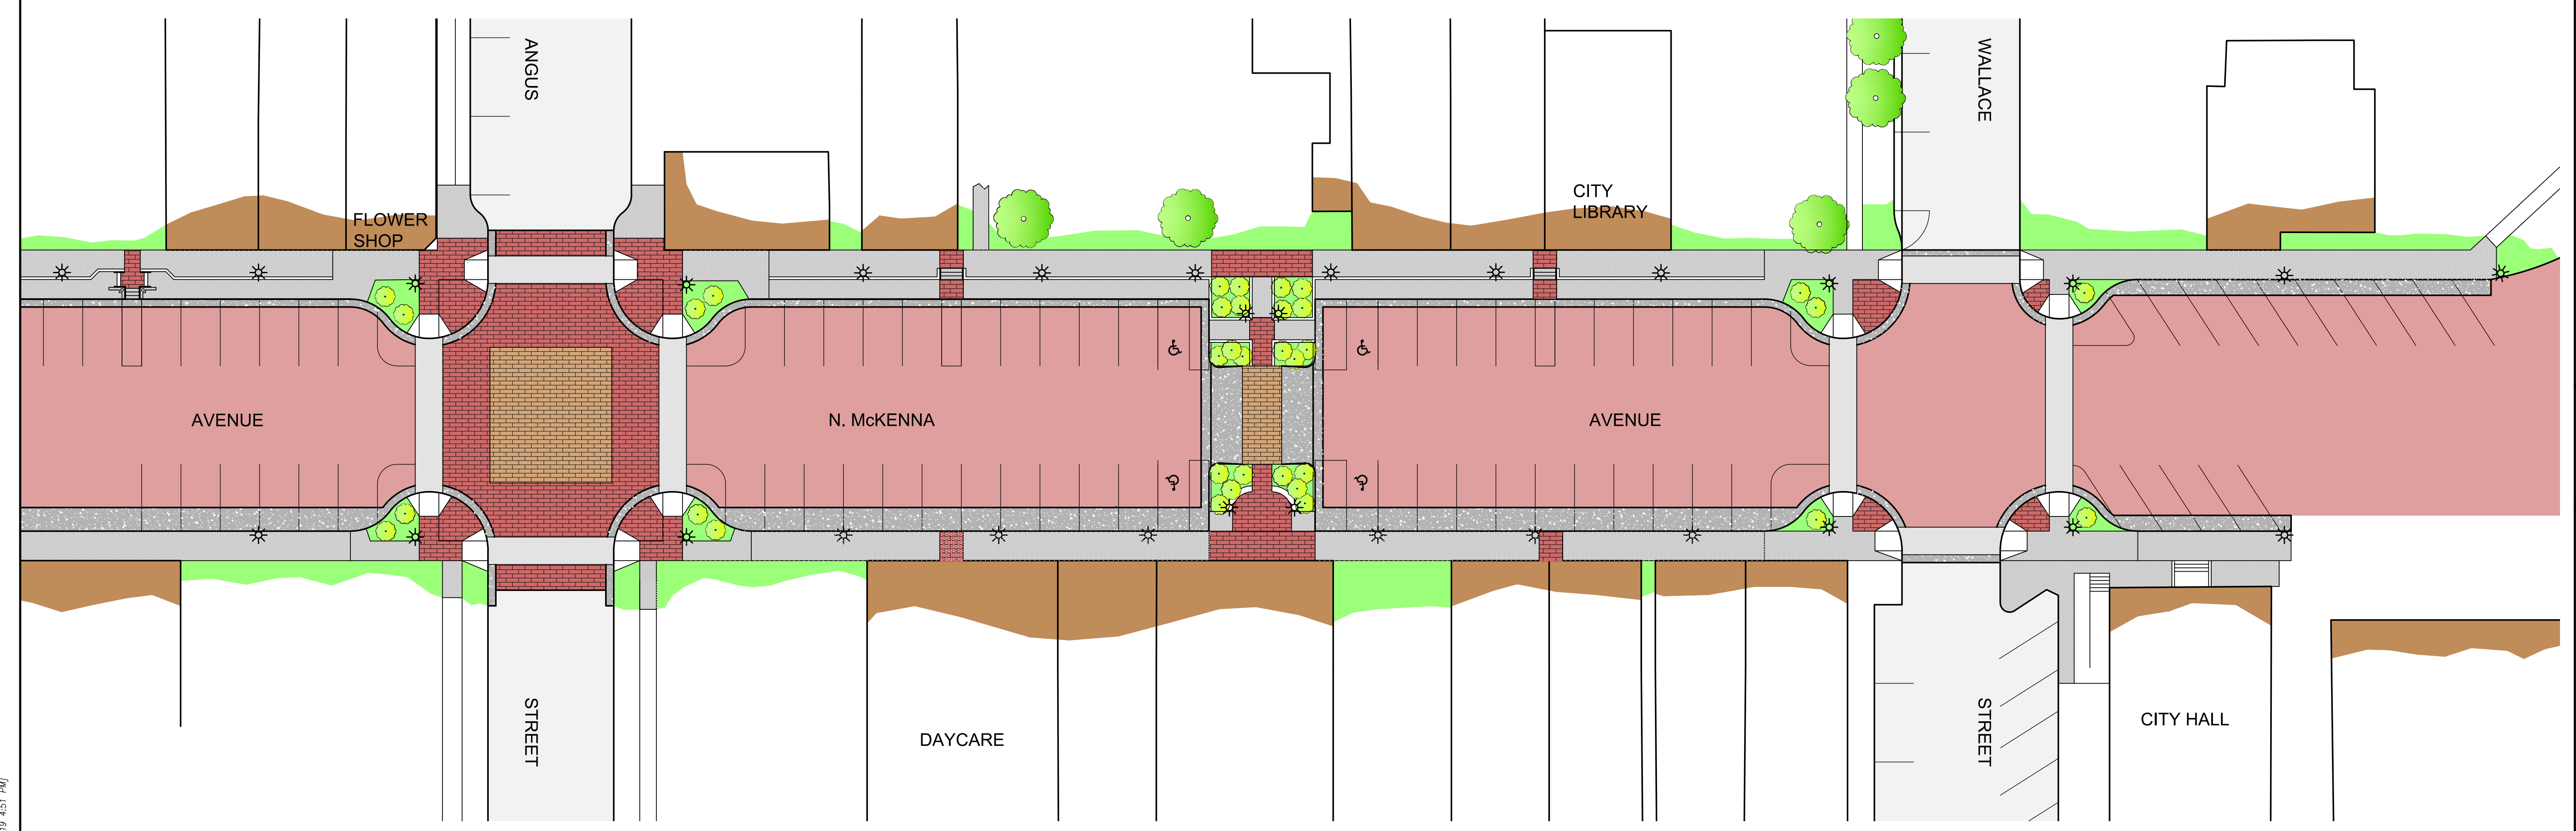

REVISIONS


DOWNTOWN STREETScape IMPROVEMENTS  
GRETNA, NEBRASKA

CONCEPTUAL LAYOUT  
ANGUS STREET TO WALLACE STREET

PROJECT NO.  
18067  
DATE  
02-25-2019

SHEET NO.  
1 of 1

OLMSTED & PERRY  
CONSULTING ENGINEERS INC.  
10730 PACIFIC STREET SUITE 232  
OMAHA, NEBRASKA

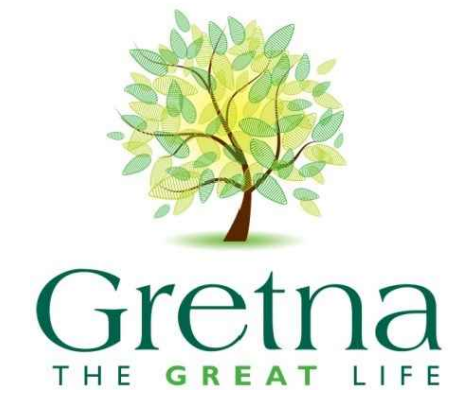

[D:\Projects\Gretna\18067\Drawings\18067.dwg - 24x36 (2)] [Plot Date: 2/25/2019 4:51 PM]